


**REVISIONS**

NO.	DATE	DESCRIPTION

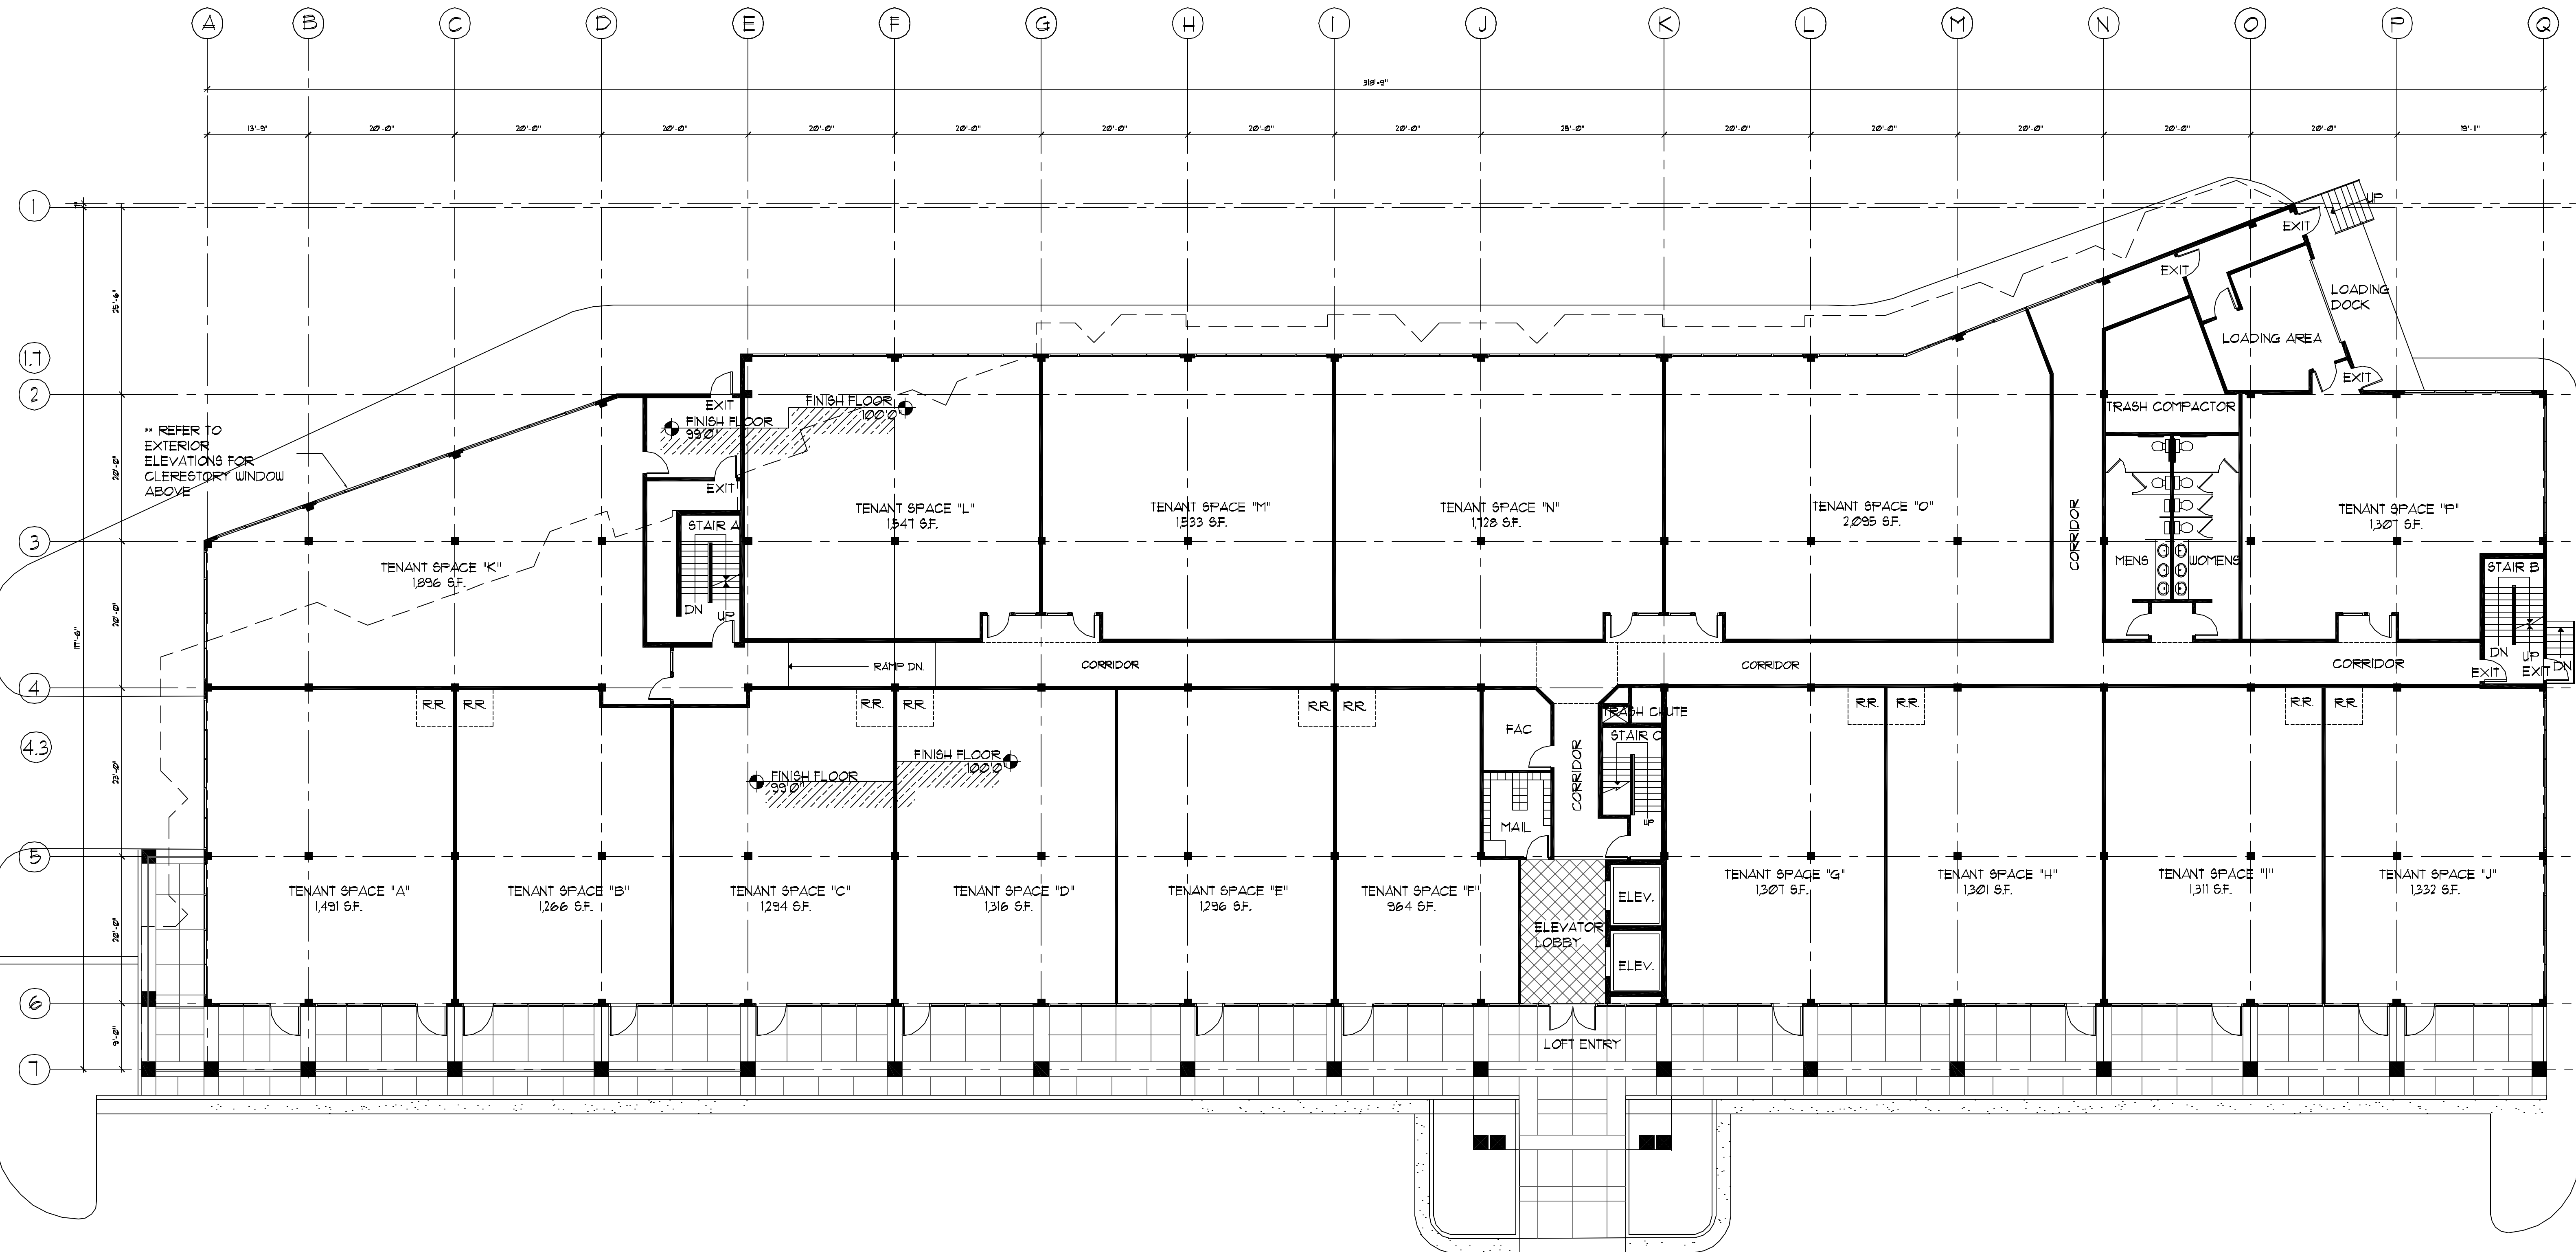

**1 1ST LEVEL FLOOR PLAN**  
 SCALE: 3/32"=1'-0"